

ORDINANCE NO. 35 1/2

BE IT ORDAINED by the Mayor and City Council of the City of LeRoy, McLean County, Illinois in regular session this 7th day of September, A.D., 1976 as follows:

That Lots 7, 8, 9 and 10 of Block 71 in Conkling's Addition to LeRoy, McLean County, Illinois as per request of owner for the purpose of making buildable lots to meet zoning requirements of LeRoy Municipal Code, Chapter 21, Section 21.09 (e), as amended, for lot width and square footage be hereby resubdivided as per plat presented and hereto attached by decreasing Lot 9 by 31 feet on the East side thereof to be added to Lot 10 and the remaining 13 feet of Lot 9 to be added to Lot 8 on the West side thereof.

PASSED this 7th day of September, A.D., 1976.

APPROVED:

O. J. Lere  
Mayor

AYES: 6

NAYS: 0

ATTEST:


Juanita Hagley  
City Clerk

# ALLEN STREET

FRONT FEET = 73.75  
 SQUARE FEET = 8098.75

SCALE: 1" = 20'

WASHINGTON STREET

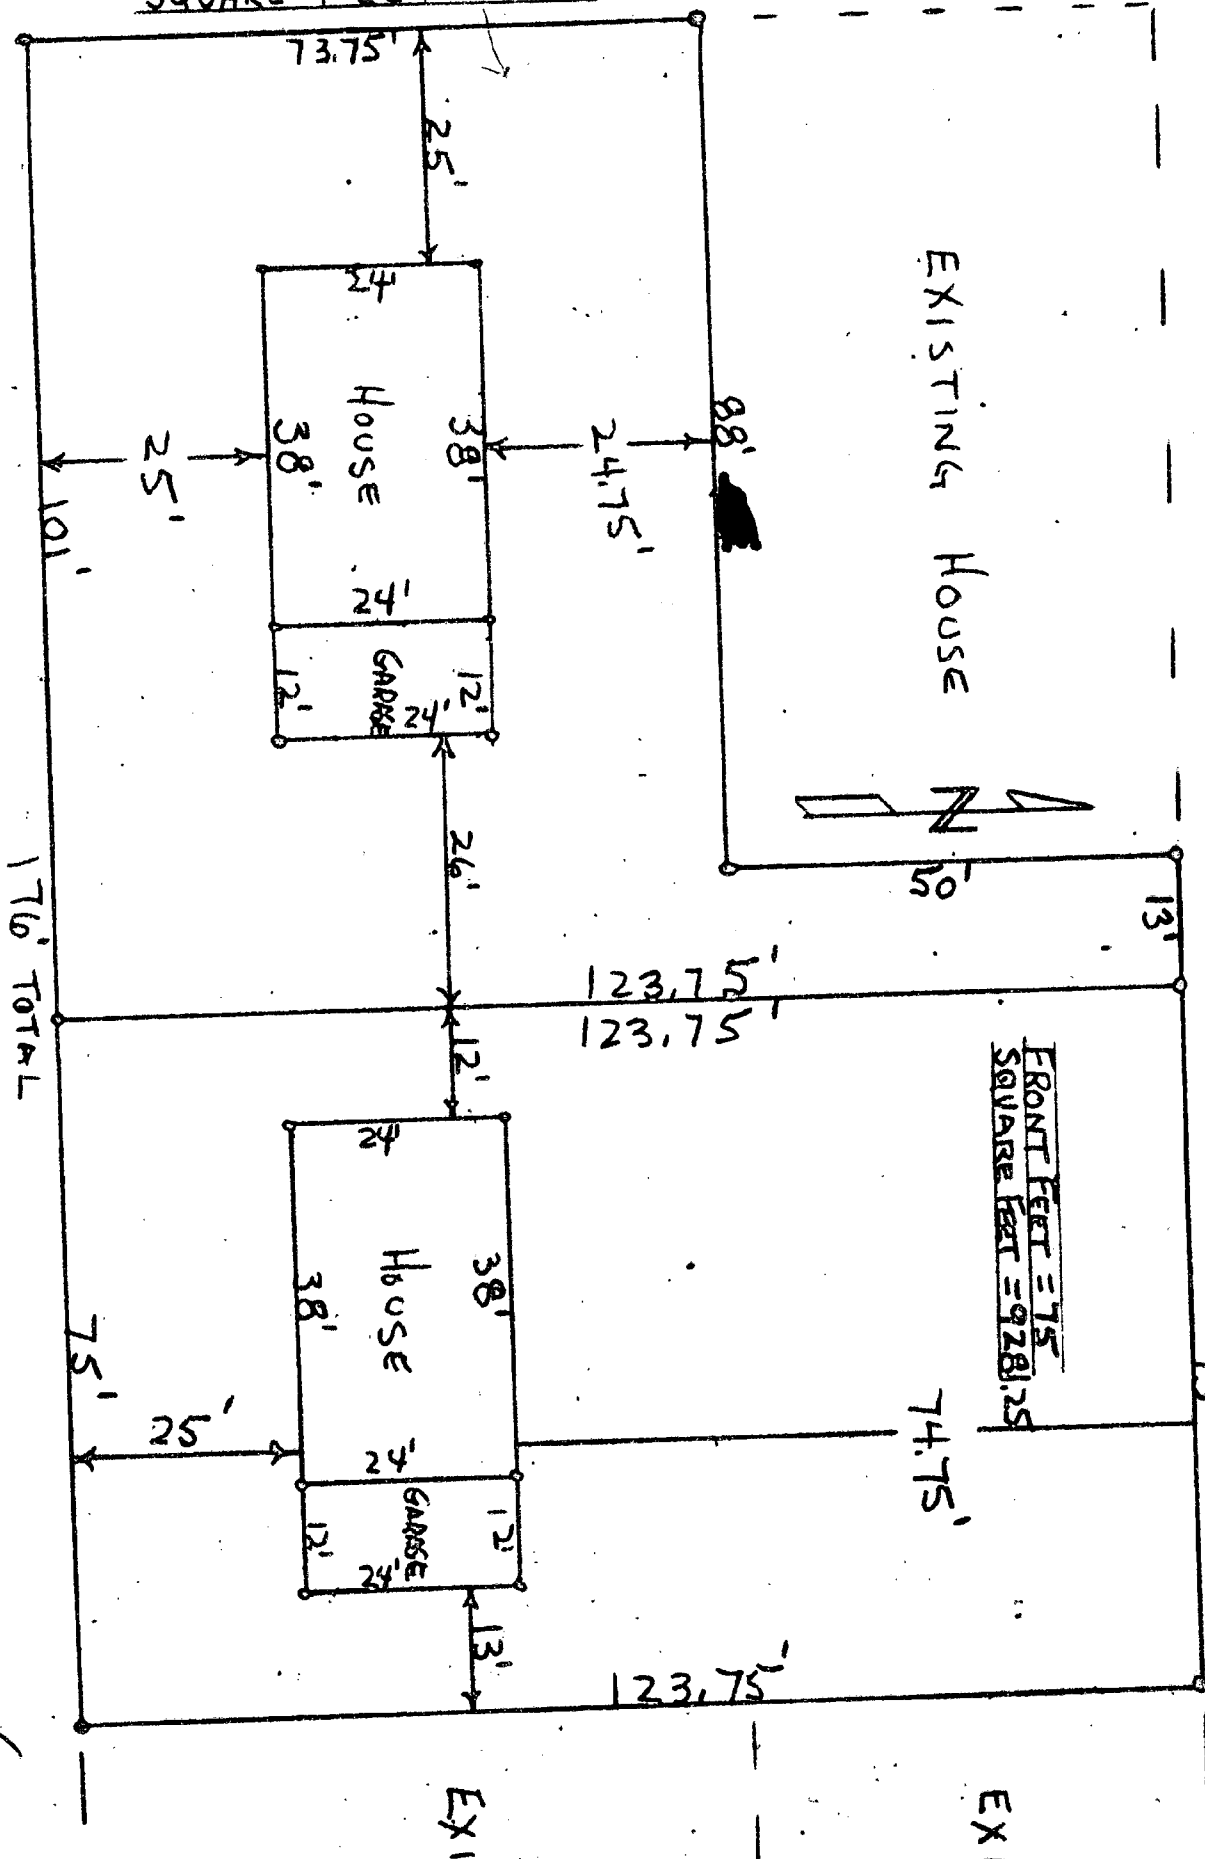

- Lot 7 111'
- Lot 8 44'
- Lot 9 44'
- Lot 10 44'

(ROOT IN I

IN C